

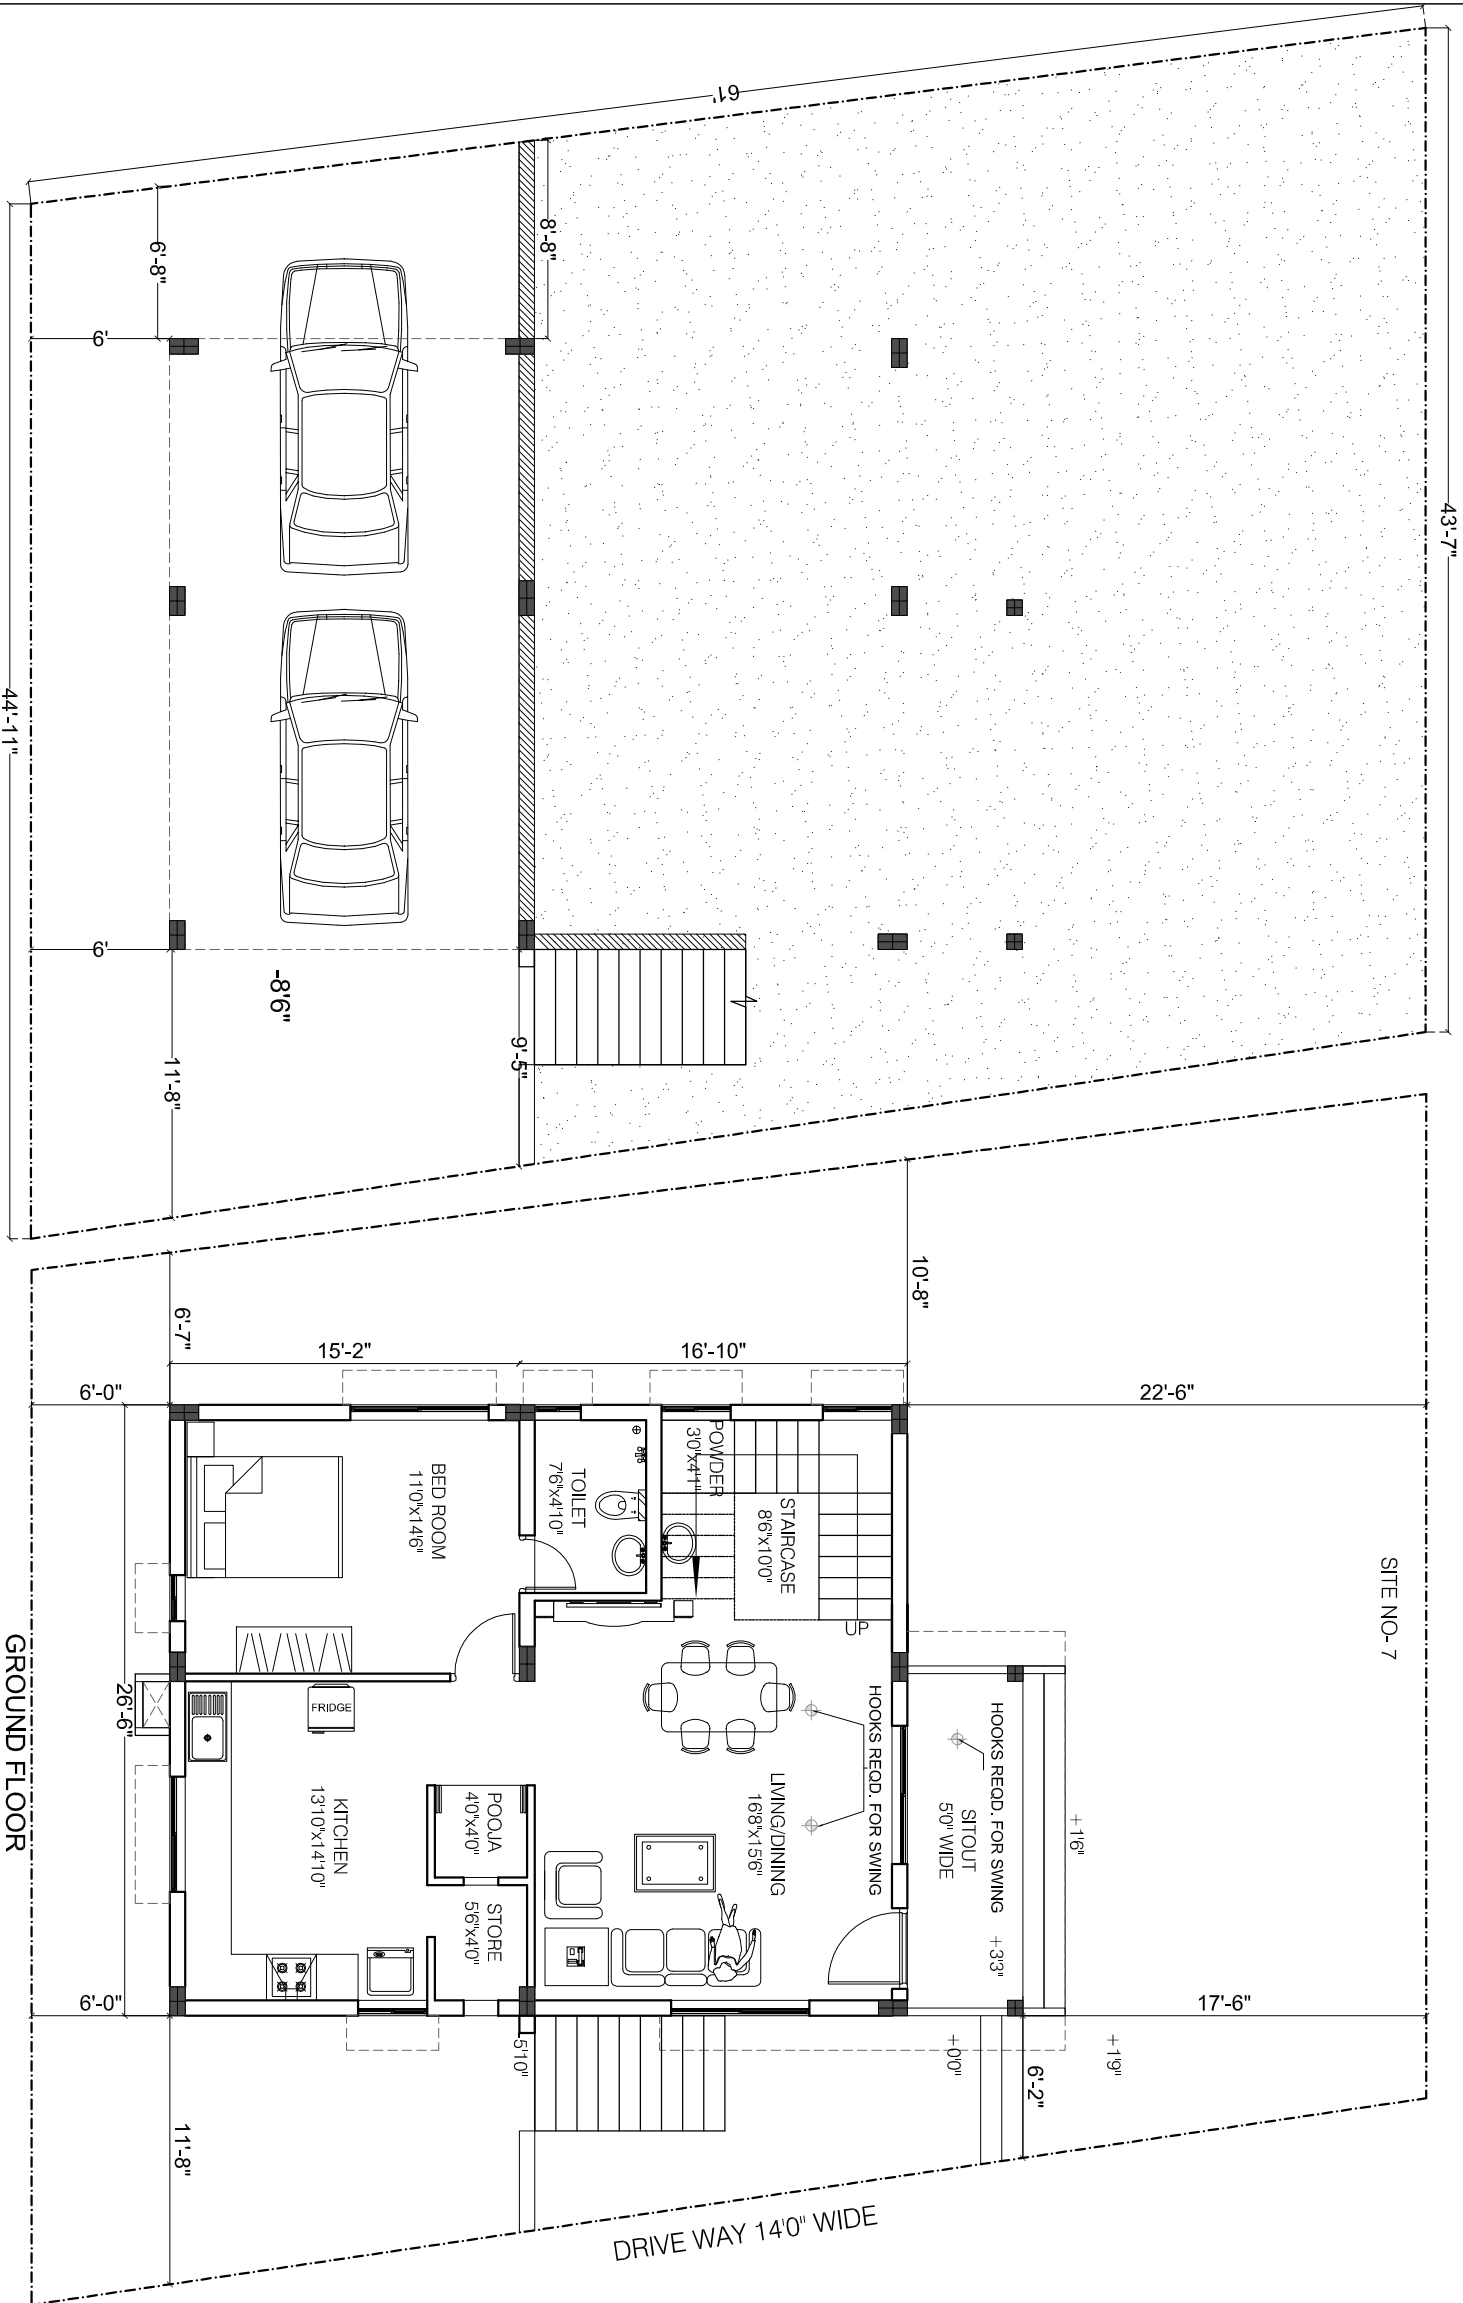



TYPE-C1\_SITE-7

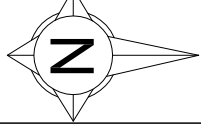

BASEMENT FLOOR

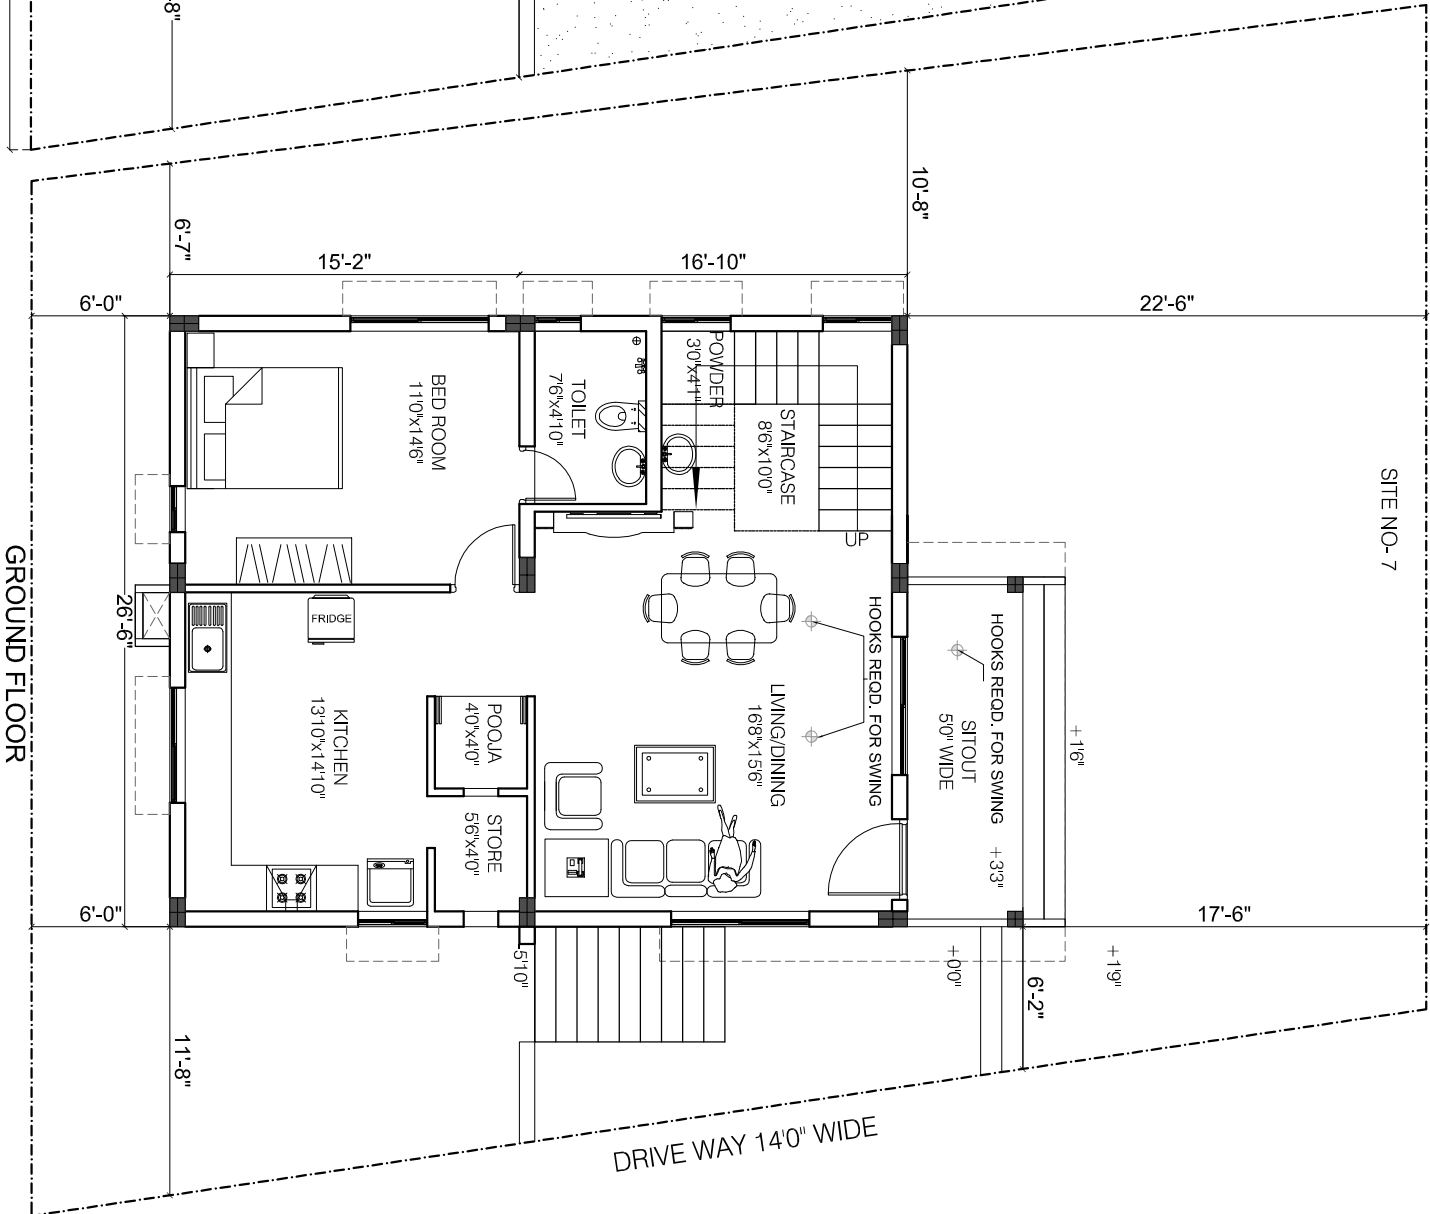

GROUND FLOOR

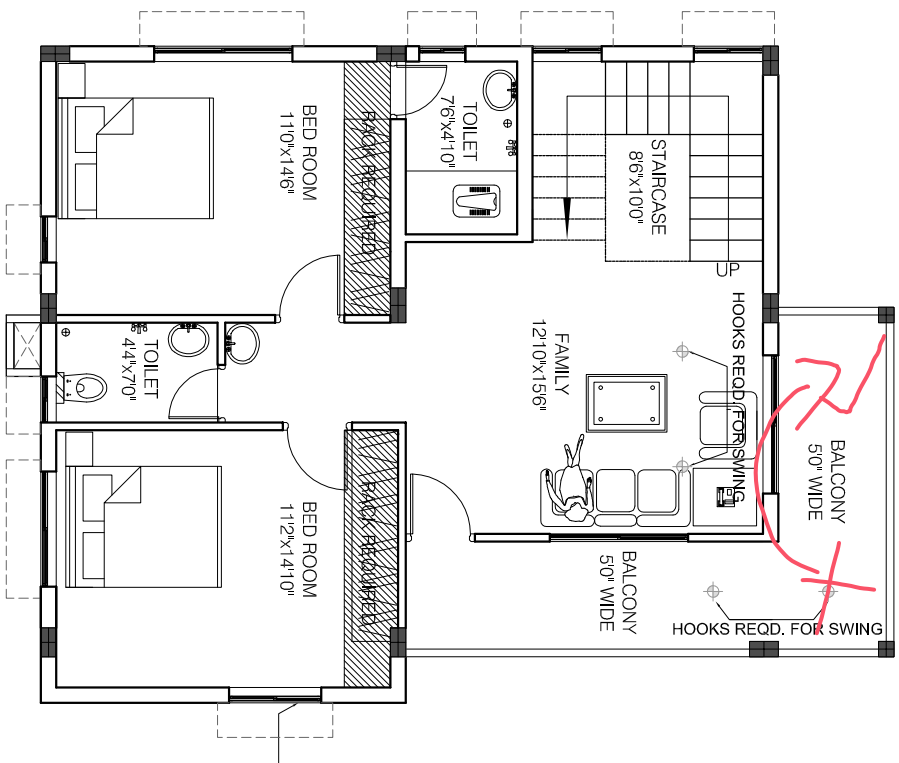

FIRST FLOOR

NORTH FACING

FLOOR LEVEL	AREA IN SFT. PLINTH	AREA IN SFT. CARPET
BASEMENT FLOOR	420.00	-
GROUND FLOOR	923.00	840.00
FIRST FLOOR	955.00	870.00
TOTAL	2298.00	1710.00